


FIGURE MRA-11d

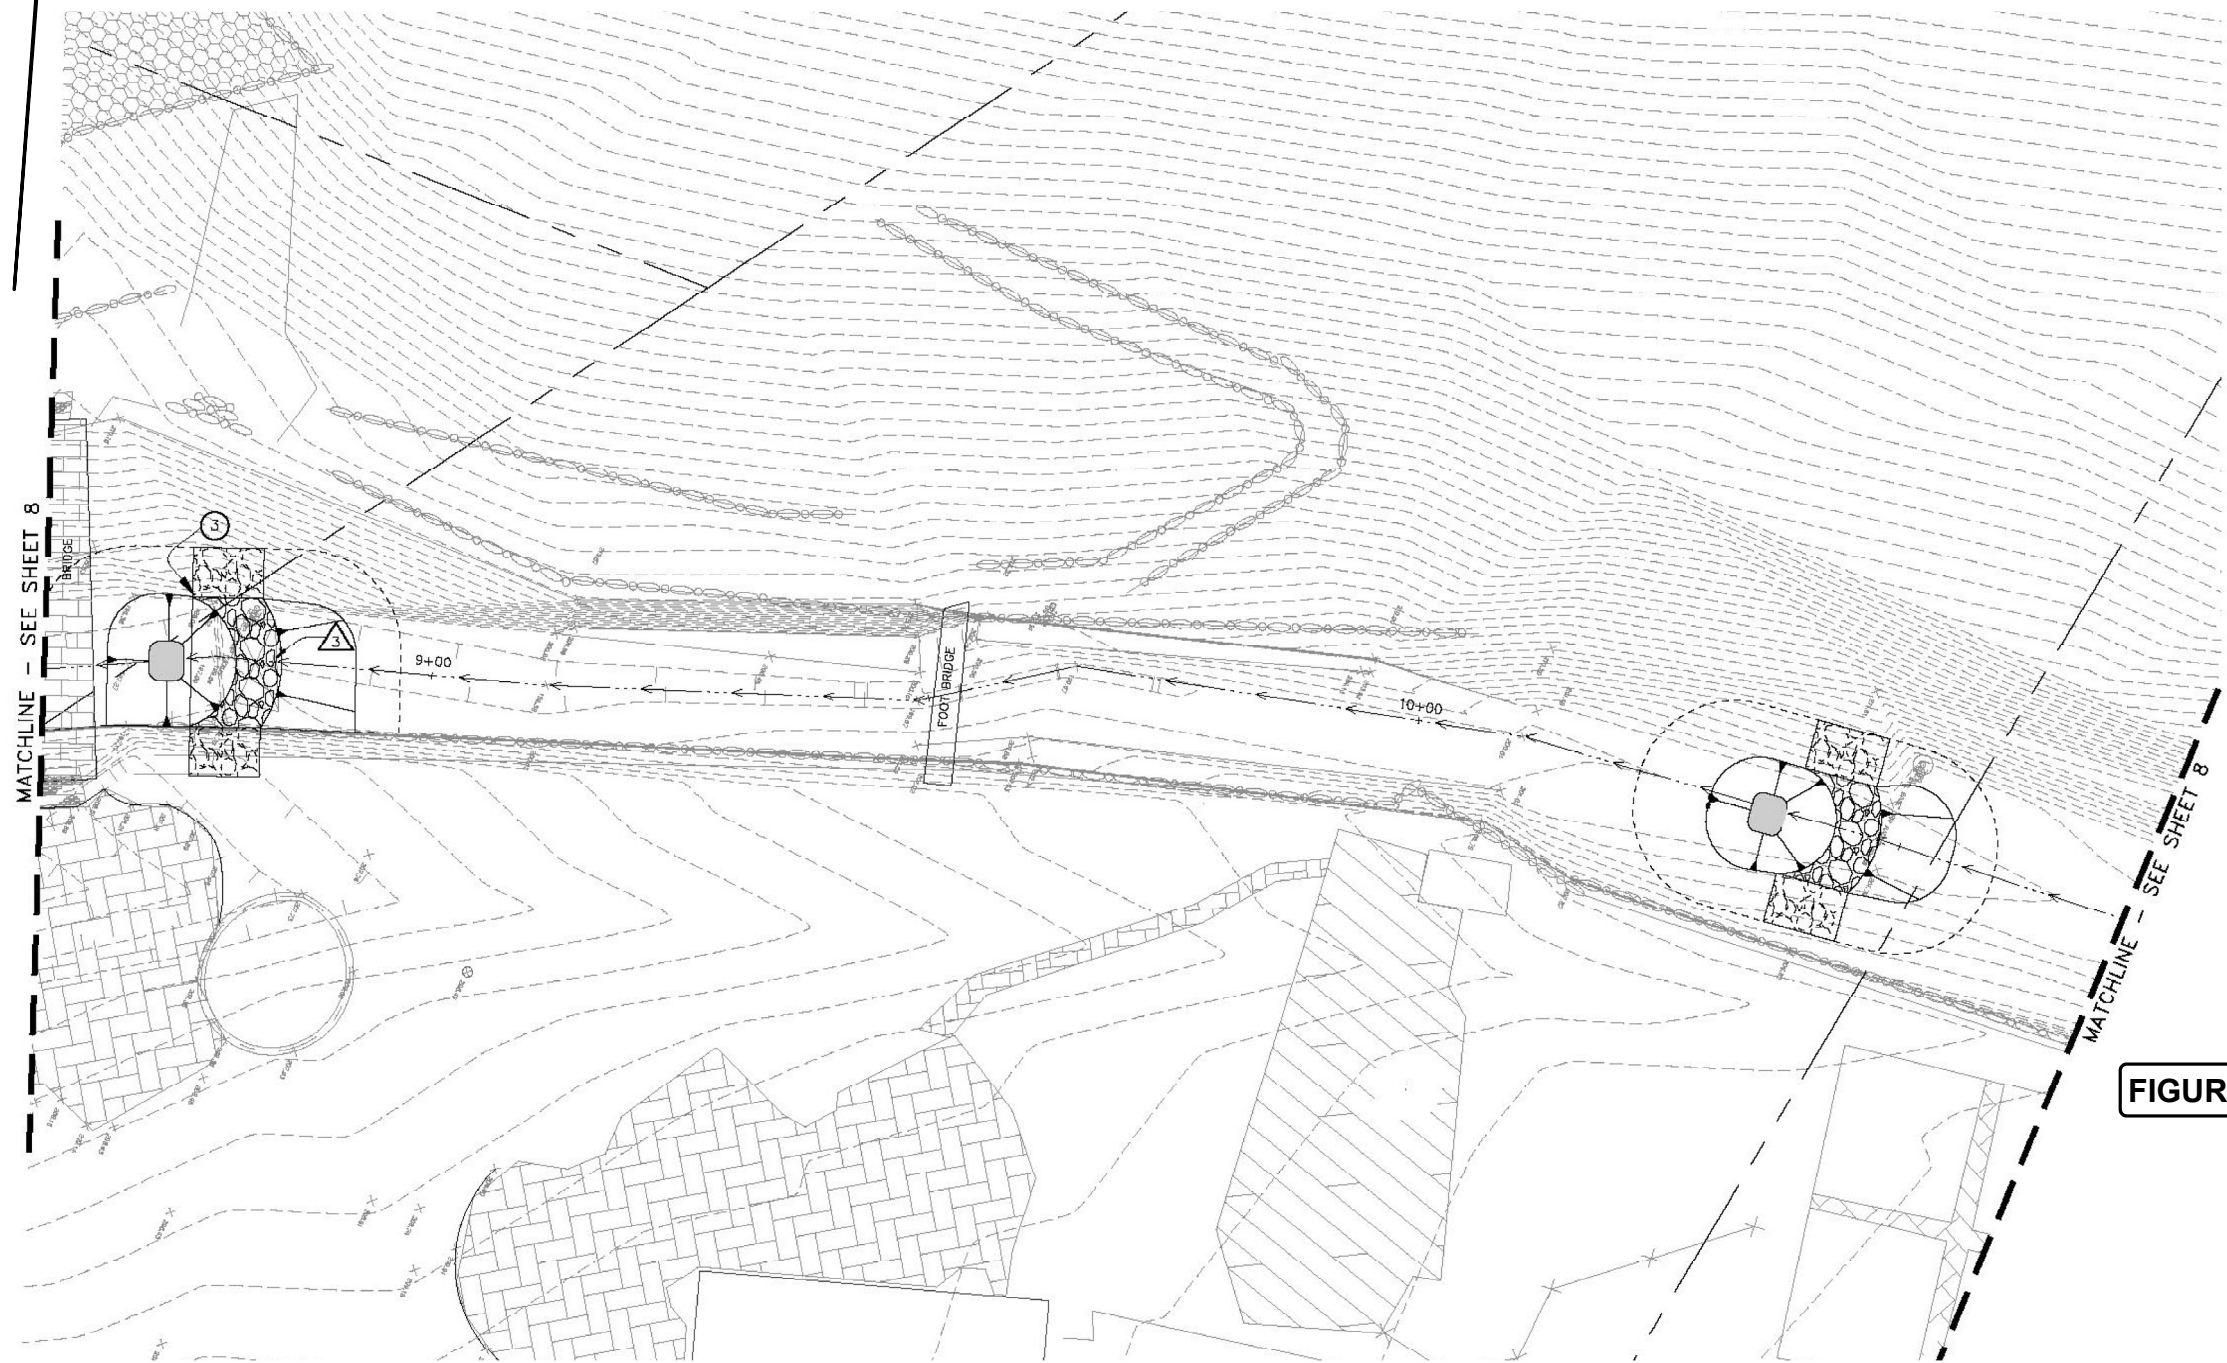

**CONSTRUCTION NOTES:**

1. CONSTRUCT VEGETATED SLOPE AT 2:1 MAX SLOPE WITH ROCK TOE PROTECTION.
2. CONSTRUCT RETAINING WALL PER DETAIL A ON SHEET 10 (HEIGHT TO BE VERIFIED IN THE FIELD WITH THE ENGINEER).
3. CONSTRUCT BOULDER BERMS PER DETAILS B THROUGH E, ON SHEET 11.
4. CONSTRUCT RIPARIAN TERRACE TWO FEET ABOVE CREEK BOTTOM.
5. CONSTRUCT RETAINING WALL TRANSITION STRUCTURE.
6. PROTECT EXISTING STRUCTURE IN PLACE.
7. PROVIDE TOE ROCK AS AVAILABLE FROM EXCAVATED MATERIALS.

**DEMOLITION NOTES:**

1. REMOVE EXISTING PORTION OF RETAINING WALL TO 1'± ABOVE TOE AT EXISTING WALL.
2. REMOVE EXISTING CONCRETE BOTTOM PAVING.
3. REMOVE EXISTING GABION, ALL METAL TO BE REMOVED, ROCK SHALL REMAIN.
4. REMOVE EXISTING TENNIS COURT.
5. REMOVE EXISTING TREE (MARKED WITH "X").
6. REMOVE EXISTING BRICK PAVERS.

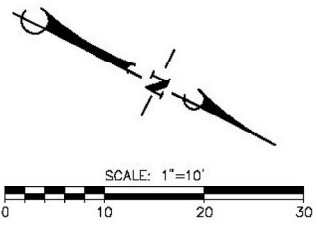


FIGURE MRA-11f

SOURCE: Penfield & Smith 2010

FIGURE MRA-11e

**Modified Redesign Alternative - Ramirez Creek Enhancement Concept Plan**

**DUDEK**

Malibu Parks Public Access Enhancement Plan Public Works Plan Final EIR